


| REPLANTEO PLANTA CAMINO 1 |        |            |              |           |        |           |          |
|---------------------------|--------|------------|--------------|-----------|--------|-----------|----------|
| Tipo                      | P.K.   | Coord. X   | Coord. Y     | Azmut (g) | Radio  | Parametro | Longitud |
| Cur                       | 0,00   | 368.770,19 | 4.084.149,99 | 300.2821  | -48,36 | 0,00      | 32,63    |
| Cur                       | 32,63  | 368.739,84 | 4.084.139,72 | 296.5284  | 130,62 | 0,00      | 77,93    |
| Rec                       | 110,56 | 368.688,67 | 4.084.110,91 | 294.8094  | 0,00   | 0,00      | 38,12    |
| Cur                       | 149,68 | 366.629,68 | 4.084.107,73 | 294.5699  | -7,18  | 0,00      | 7,98     |
|                           | 157,66 | 366.623,61 | 4.084.103,20 | 223.7981  |        |           |          |

PERFIL LONGITUDINAL CAMINO PEATONAL 1  
E 1/500

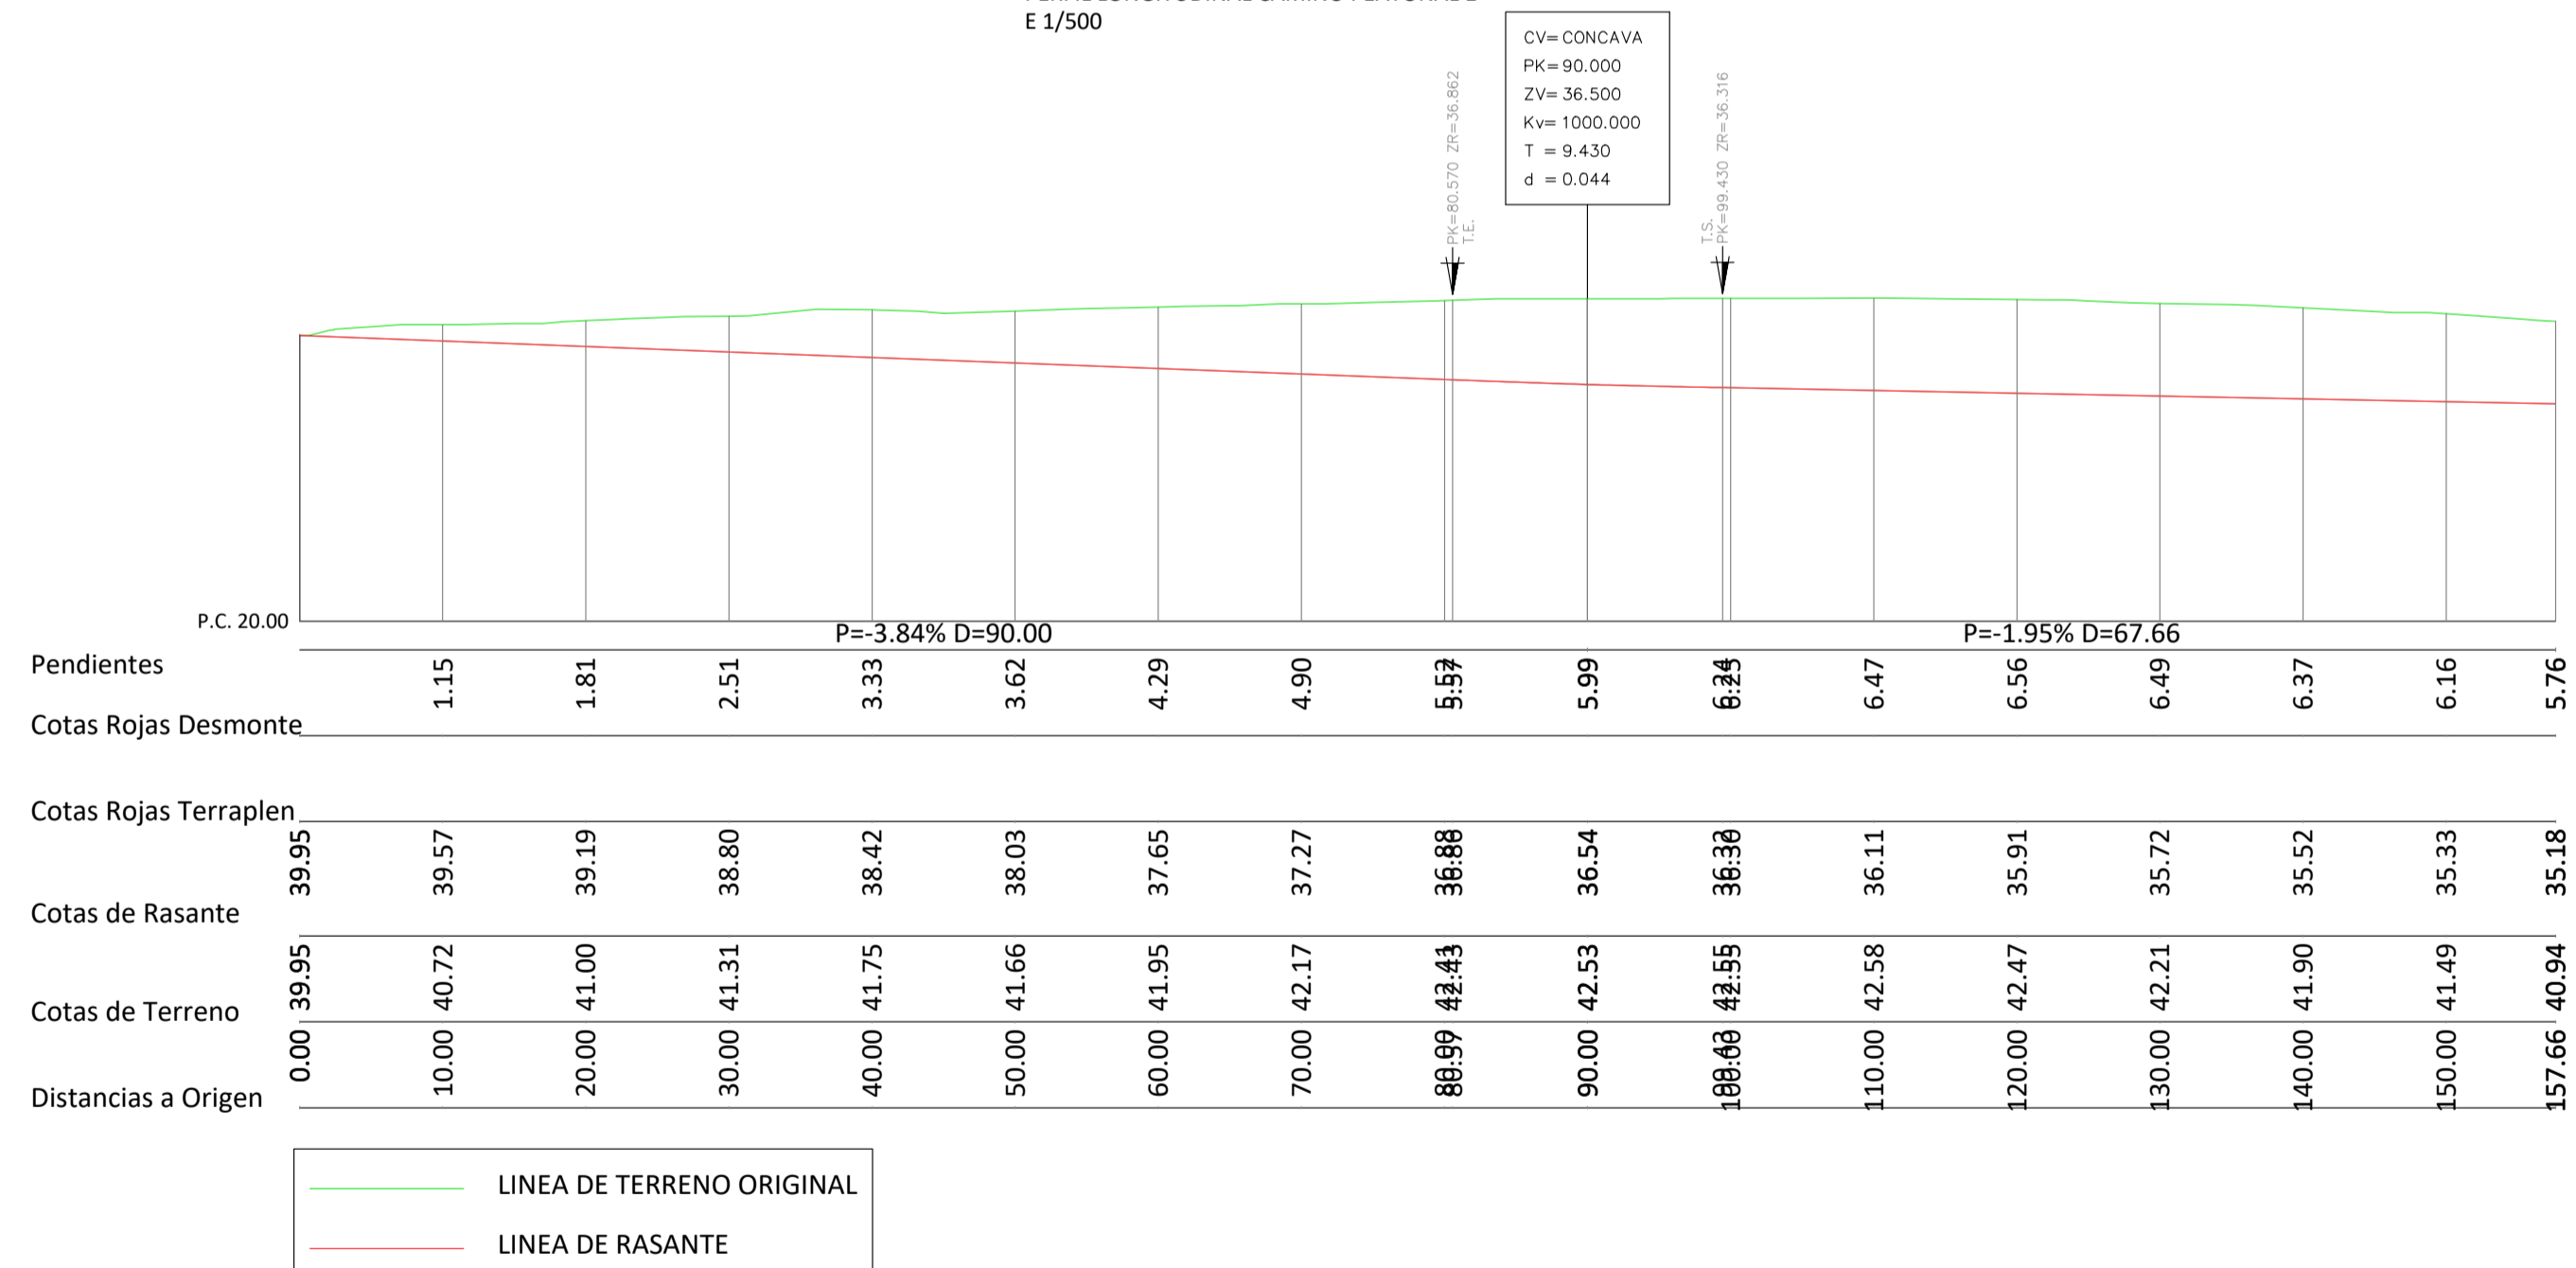

PERFILES TRANSVERSALES CAMINO PEATONAL 1  
E 1/500

