

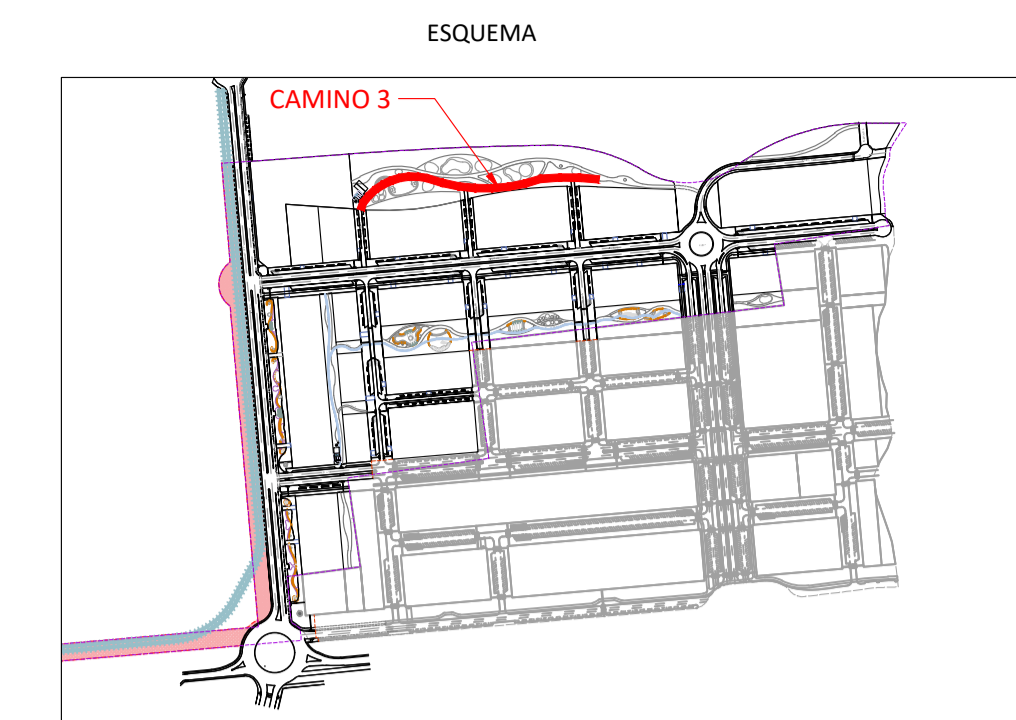


PLANTA CAMINO PEATONAL 3
E 1/600

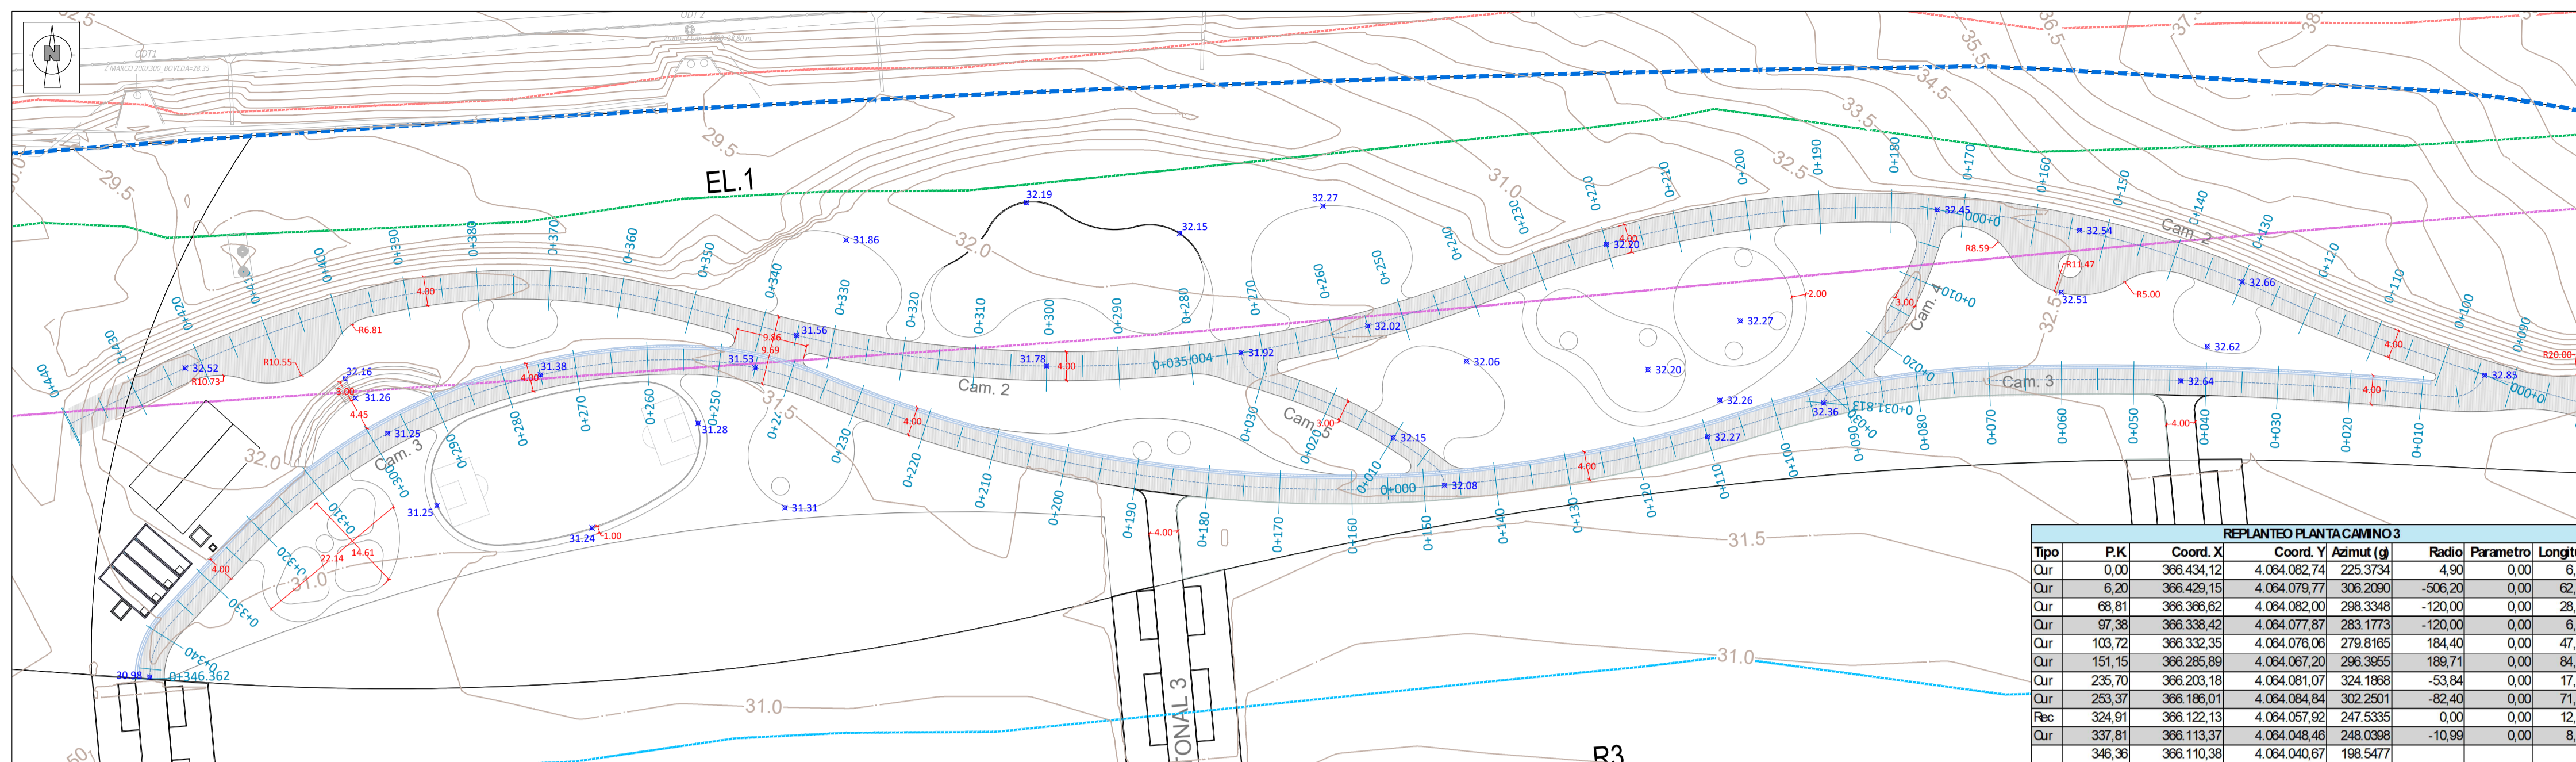

PERFIL LONGITUDINAL CAMINO PEATONAL 3
E 1/600

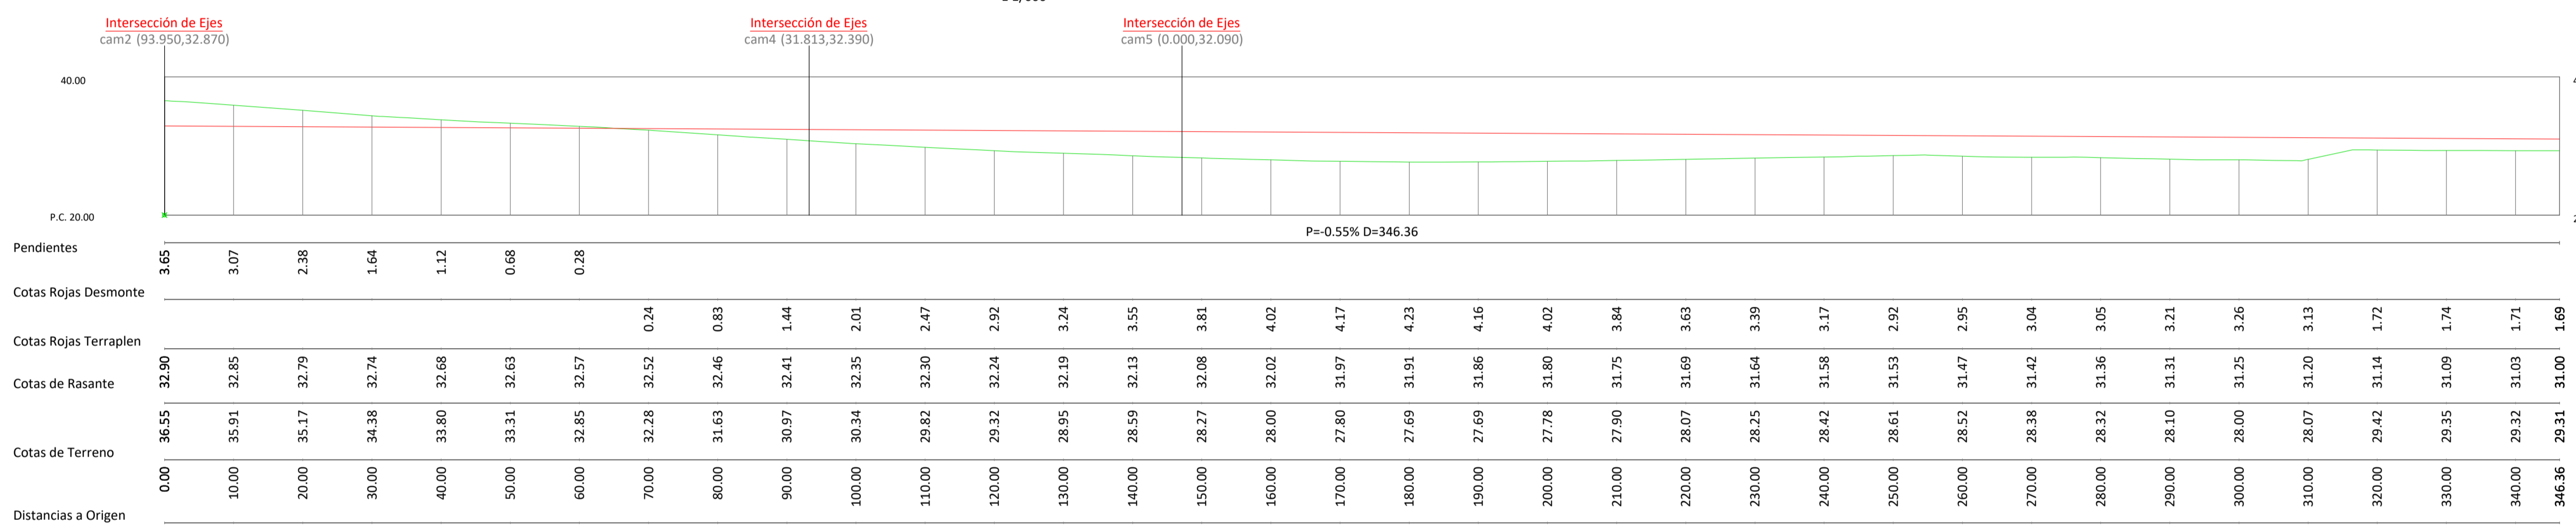

PERFILES TRANSVERSALES CAMINO PEATONAL 3
E 1/500

