
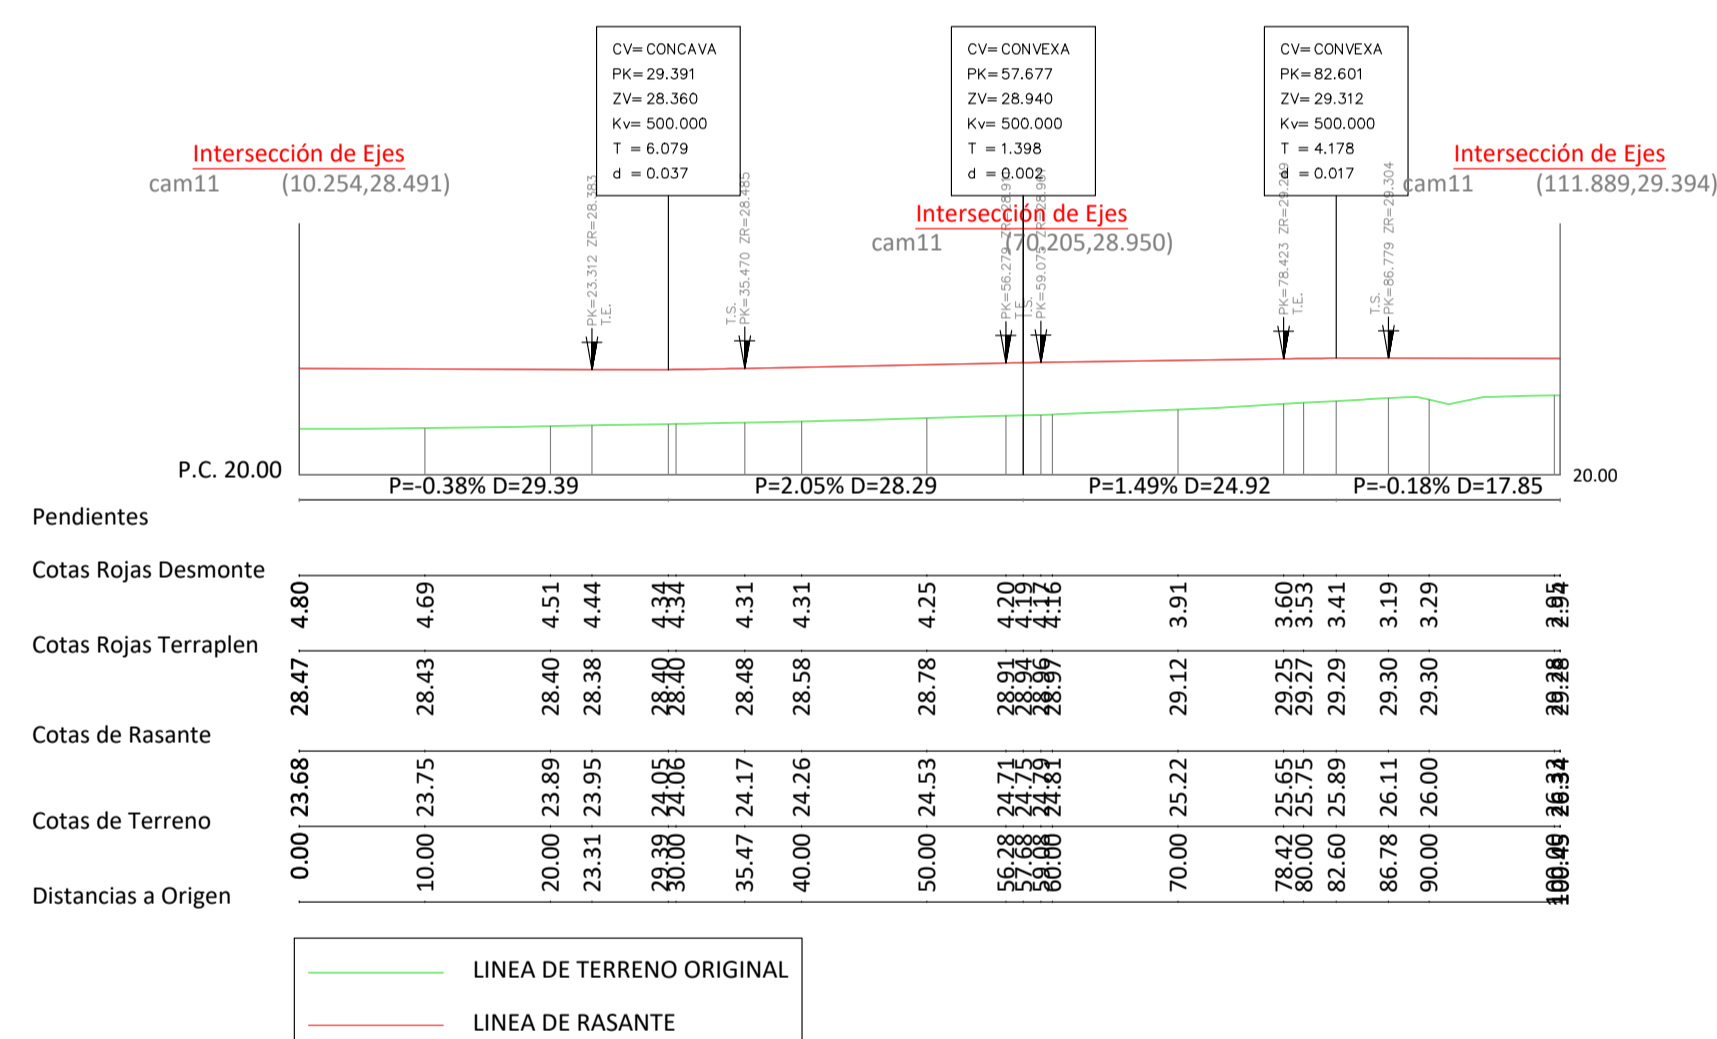


PERFIL LONGITUDINAL CAMINO PEATONAL 11
E 1/600

REPLANTEO PLANTA CAMINO 11							
Tipo	PK	Coord. X	Coord. Y	Azmut (g)	Radio	Parametro	Longitud
Cur	0.00	396.281,17	4.063.677,72	81.9174	-89,37	0,00	28,55
Cur	28,55	396.306,84	4.063.889,02	58,4830	27,57	0,00	36,04
Cur	64,58	396.340,37	4.063.889,87	134,0573	-37,83	0,00	38,91
Cur	103,49	396.377,56	4.063.889,21	77,2175	35,57	0,00	16,94
	120,43	396.394,22	4.063.891,21	107,5369			

REPLANTEO PLANTA CAMINO 12							
Tipo	PK	Coord. X	Coord. Y	Azmut (g)	Radio	Parametro	Longitud
Cur	0,00	396.250,62	4.063.881,15	126,8942	-53,91	0,00	55,36
Rtc	55,36	396.343,59	4.063.885,98	58,0031	0,00	0,00	4,63
Cur	60,01	396.347,24	4.063.888,81	61,9136	37,70	0,00	40,44
	100,45	396.385,70	4.063.891,20	130,2006			

PERFIL LONGITUDINAL CAMINO PEATONAL 12
E 1/600

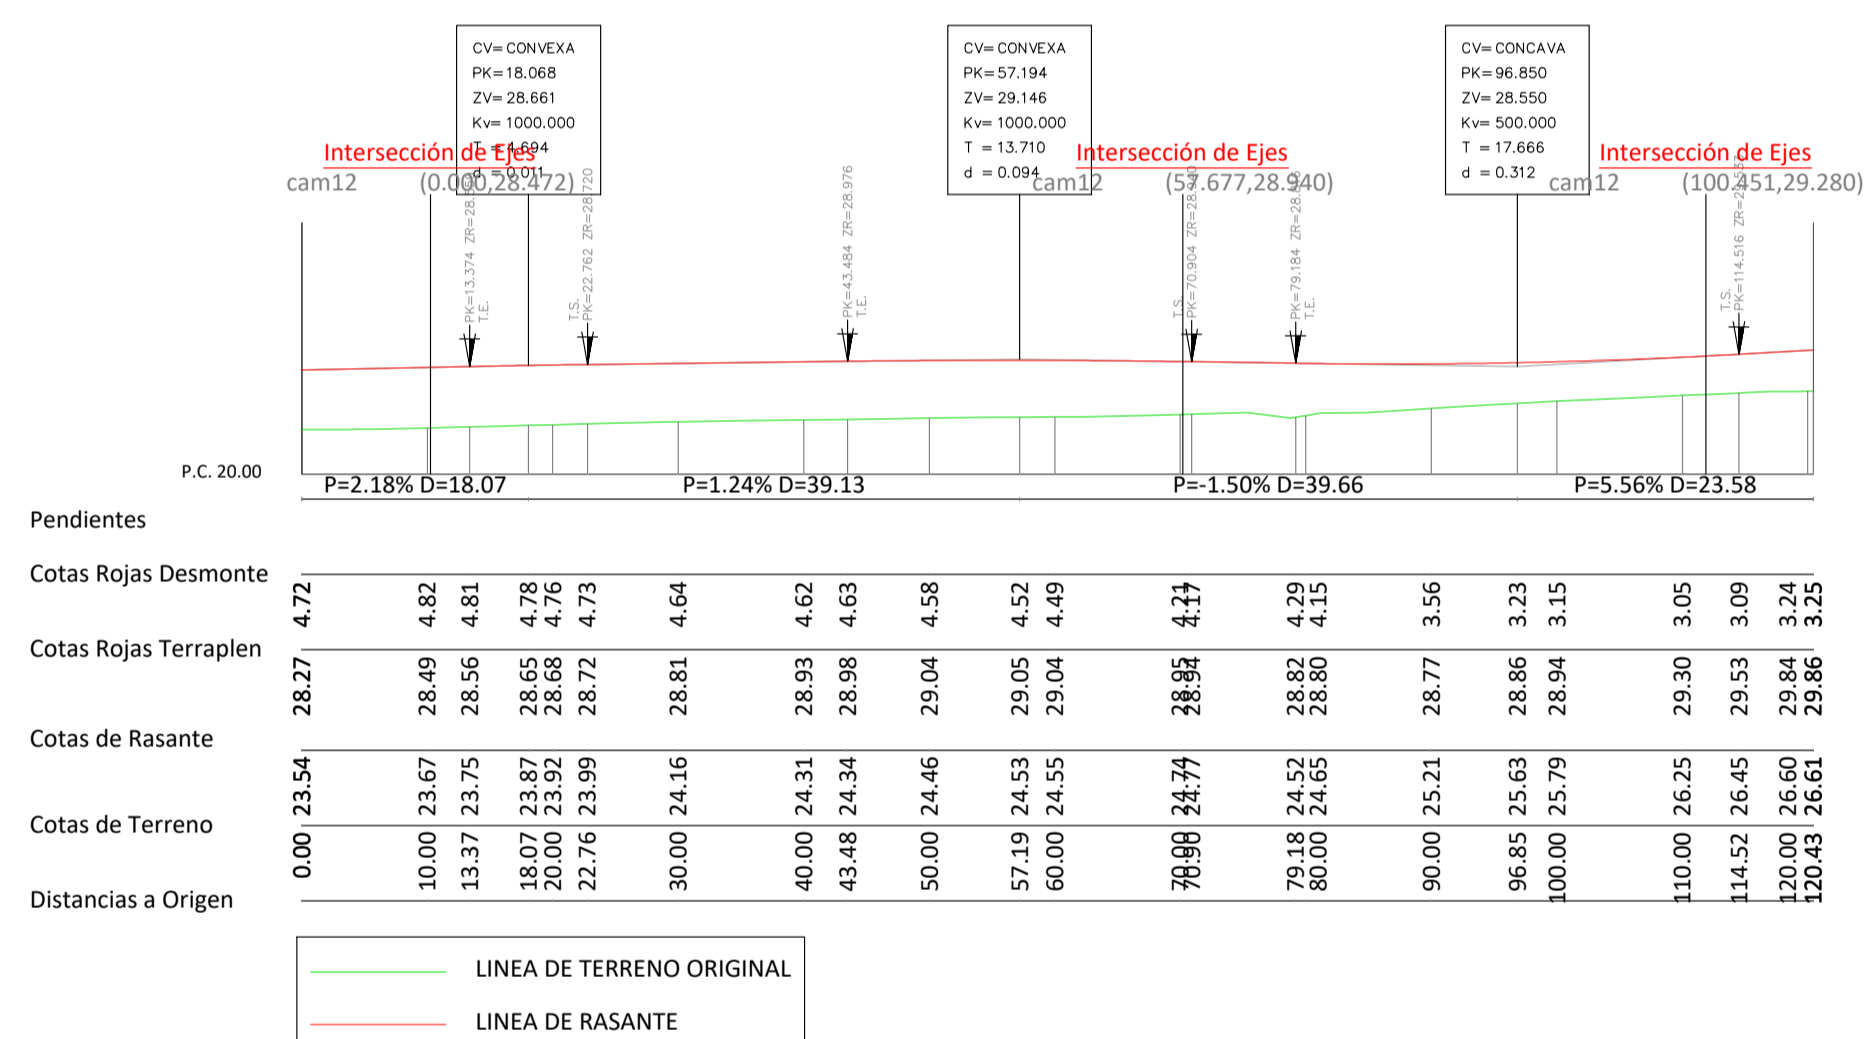

PERFILES TRANSVERSALES CAMINO PEATONAL 11
E 1/500

PERFILES TRANSVERSALES CAMINO PEATONAL 12
E 1/500

