


REPLANTEO PLANTA CAMINO 13							
Tipo	P.K.	Coord. X	Coord. Y	Azmut (g)	Radio	Parametro	Longitud
Rec	0.00	386.422.11	4.083.893.67	78.5370	0.00	0.00	1.04
Cur	1.04	386.423.08	4.083.894.04	72.5381	33.03	0.00	20.43
Rec	21.47	386.443.03	4.083.896.49	111.5492	0.00	0.00	10.24
Cur	31.71	386.453.11	4.083.894.64	113.8544	-56.22	0.00	18.63
Cur	50.34	386.471.63	4.083.893.68	91.9227	-30.57	0.00	15.41
Rec	65.75	386.485.79	4.083.896.32	80.3214	0.00	0.00	10.77
Cur	76.52	386.494.54	4.083.905.61	61.3889	32.30	0.00	14.71
Cur	91.23	386.508.09	4.083.911.00	90.7280	23.29	0.00	15.39
Cur	106.63	386.522.95	4.083.908.22	133.3347	-39.28	0.00	13.41
Cur	120.04	386.535.48	4.083.903.61	111.5942			

REPLANTEO PLANTA CAMINO 14							
Tipo	P.K.	Coord. X	Coord. Y	Azmut (g)	Radio	Parametro	Longitud
Cur	0.00	386.435.71	4.083.897.02	54.9871	55.77	0.00	62.70
Cur	62.70	386.494.54	4.083.905.61	126.9678			

REPLANTEO PLANTA CAMINO 15							
Tipo	P.K.	Coord. X	Coord. Y	Azmut (g)	Radio	Parametro	Longitud
Rec	0.00	386.603.68	4.083.918.85	94.3963	0.00	0.00	4.95
Cur	4.85	386.608.51	4.083.917.28	94.3063	34.66	0.00	15.53
Cur	20.38	386.623.77	4.083.915.19	122.9178	-35.95	0.00	30.56
Cur	50.94	386.653.36	4.083.917.12	73.9751	-5.69	0.00	3.05
Cur	53.99	386.655.71	4.083.919.01	41.0453	-5.96	0.00	11.45
Cur	65.44	386.652.68	4.083.928.29	318.7428	-15.51	0.00	16.33
Cur	81.78	386.637.50	4.083.924.71	251.7148	28.30	0.00	17.34
Cur	99.12	386.622.15	4.083.917.25	290.7275			


PERFIL LONGITUDINAL CAMINO PEATONAL 13
E 1/600

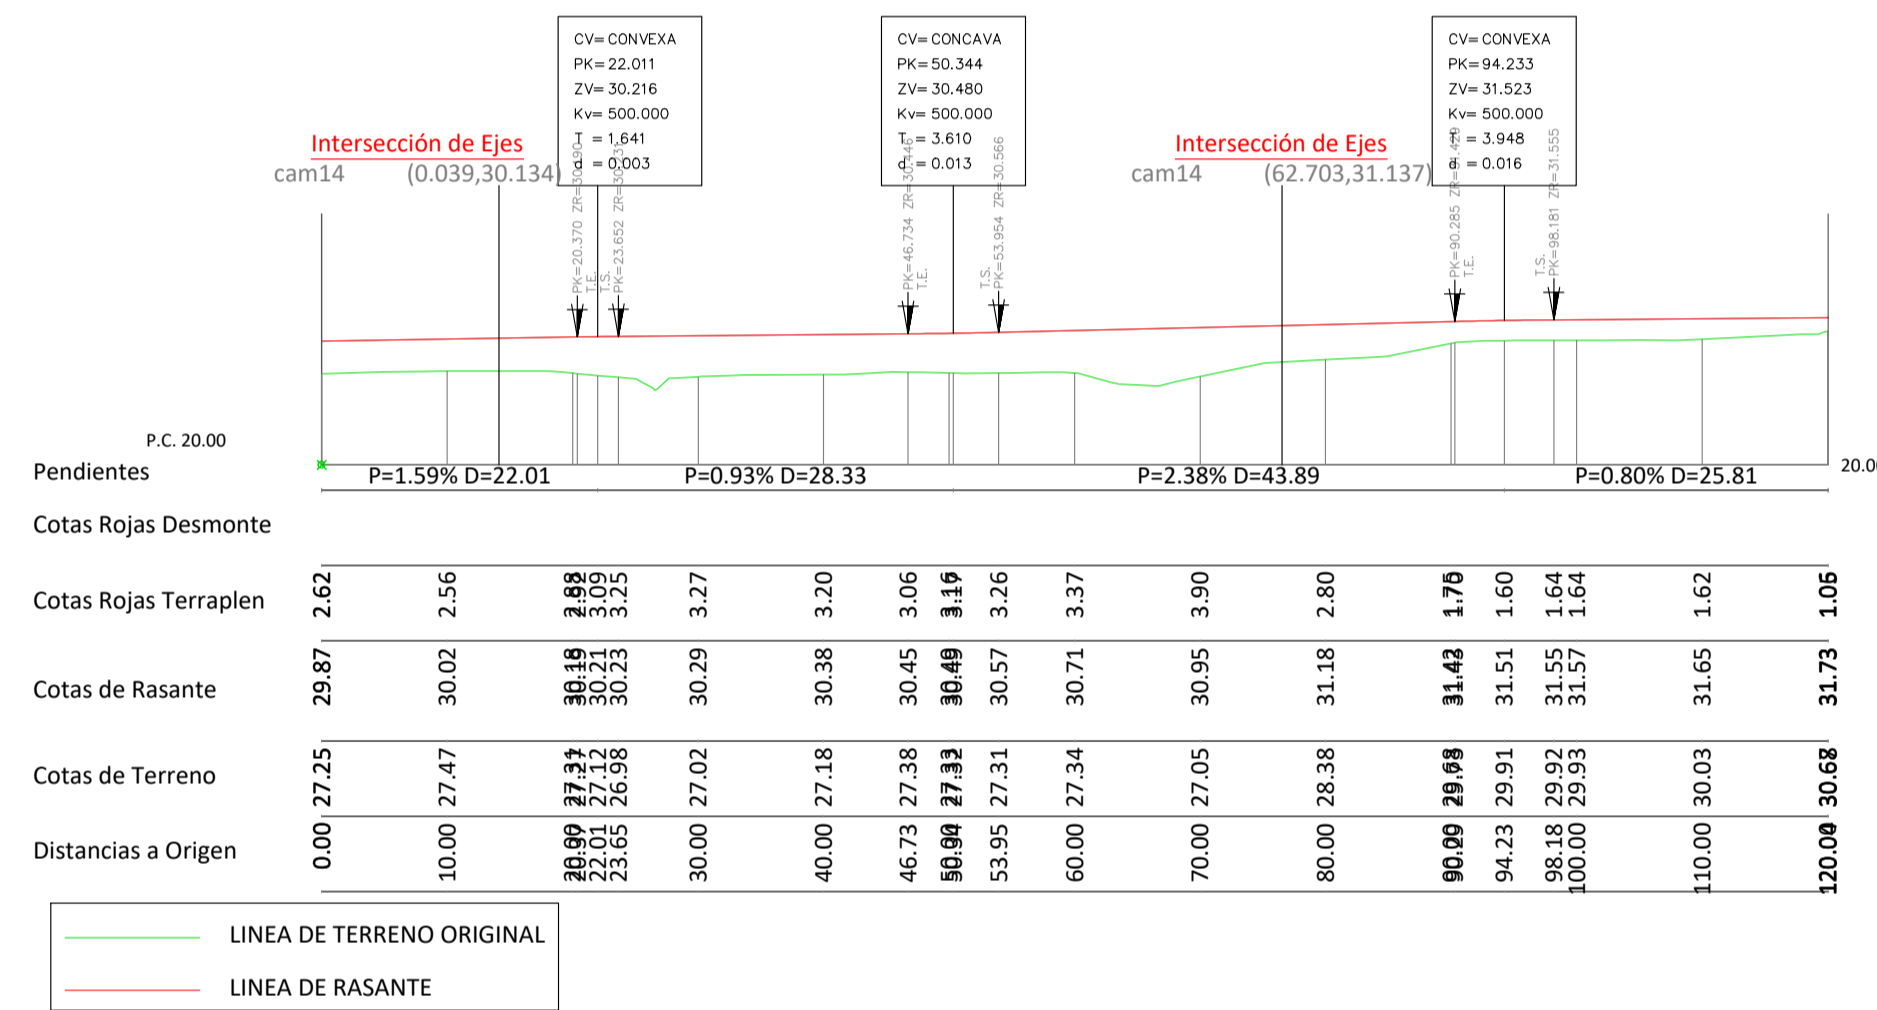


PERFIL LONGITUDINAL CAMINO PEATONAL 14
E 1/600




PERFIL LONGITUDINAL CAMINO PEATONAL 15
E 1/600

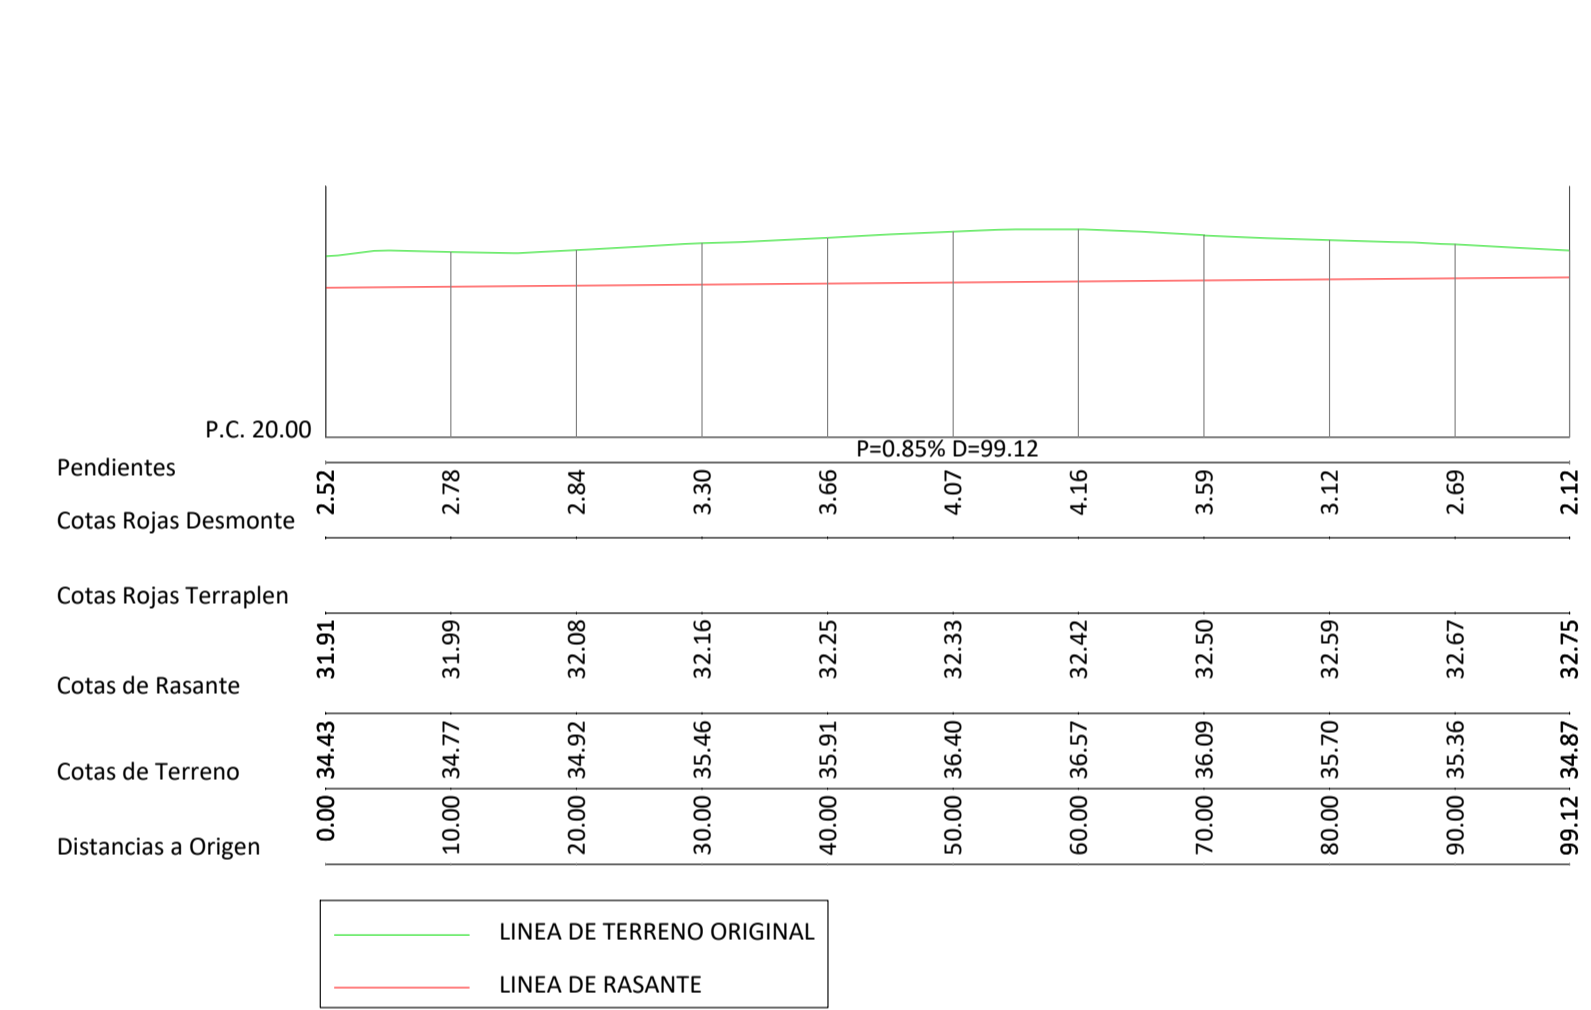

PERFILES TRANSVERSALES CAMINO PEATONAL 13
E 1/500

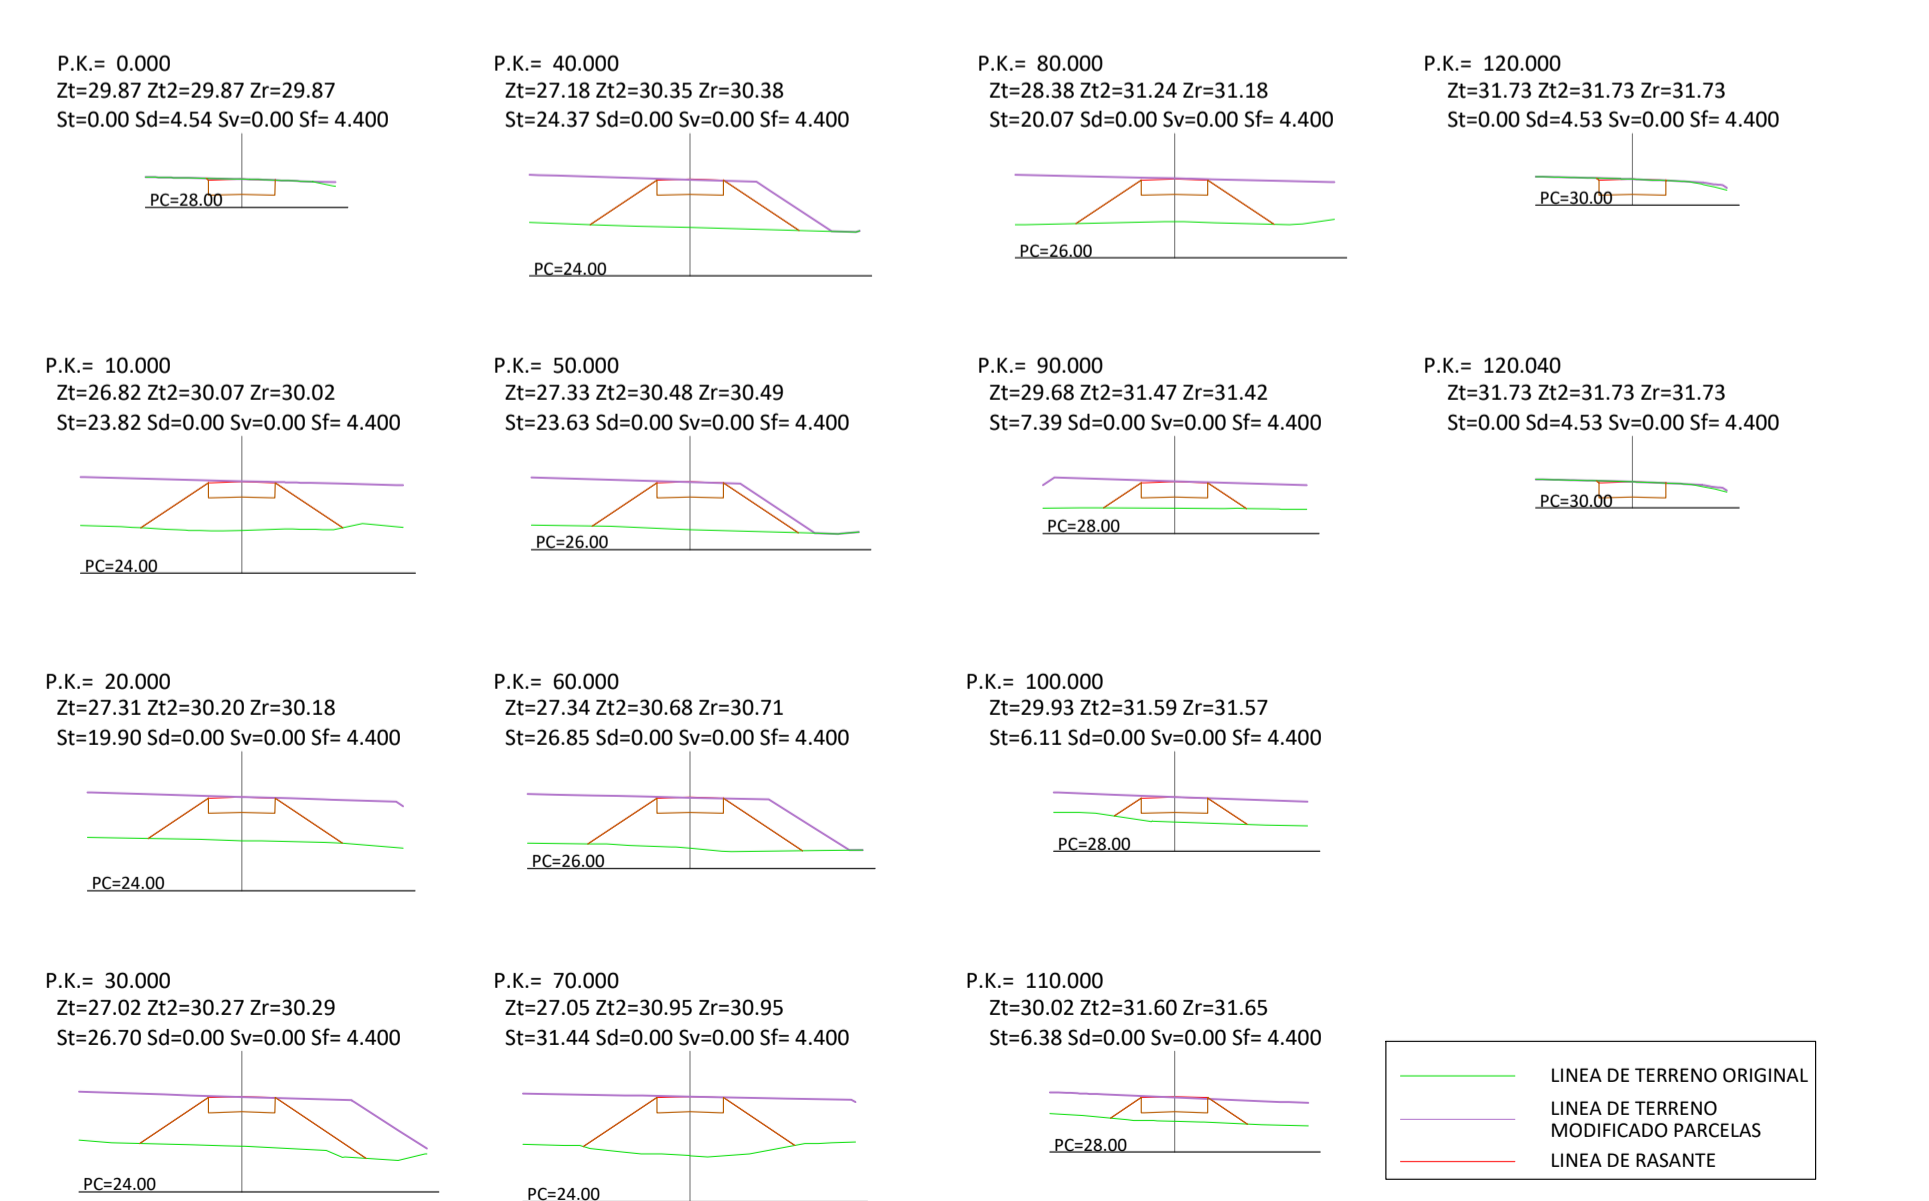

PERFILES TRANSVERSALES CAMINO PEATONAL 14
E 1/500

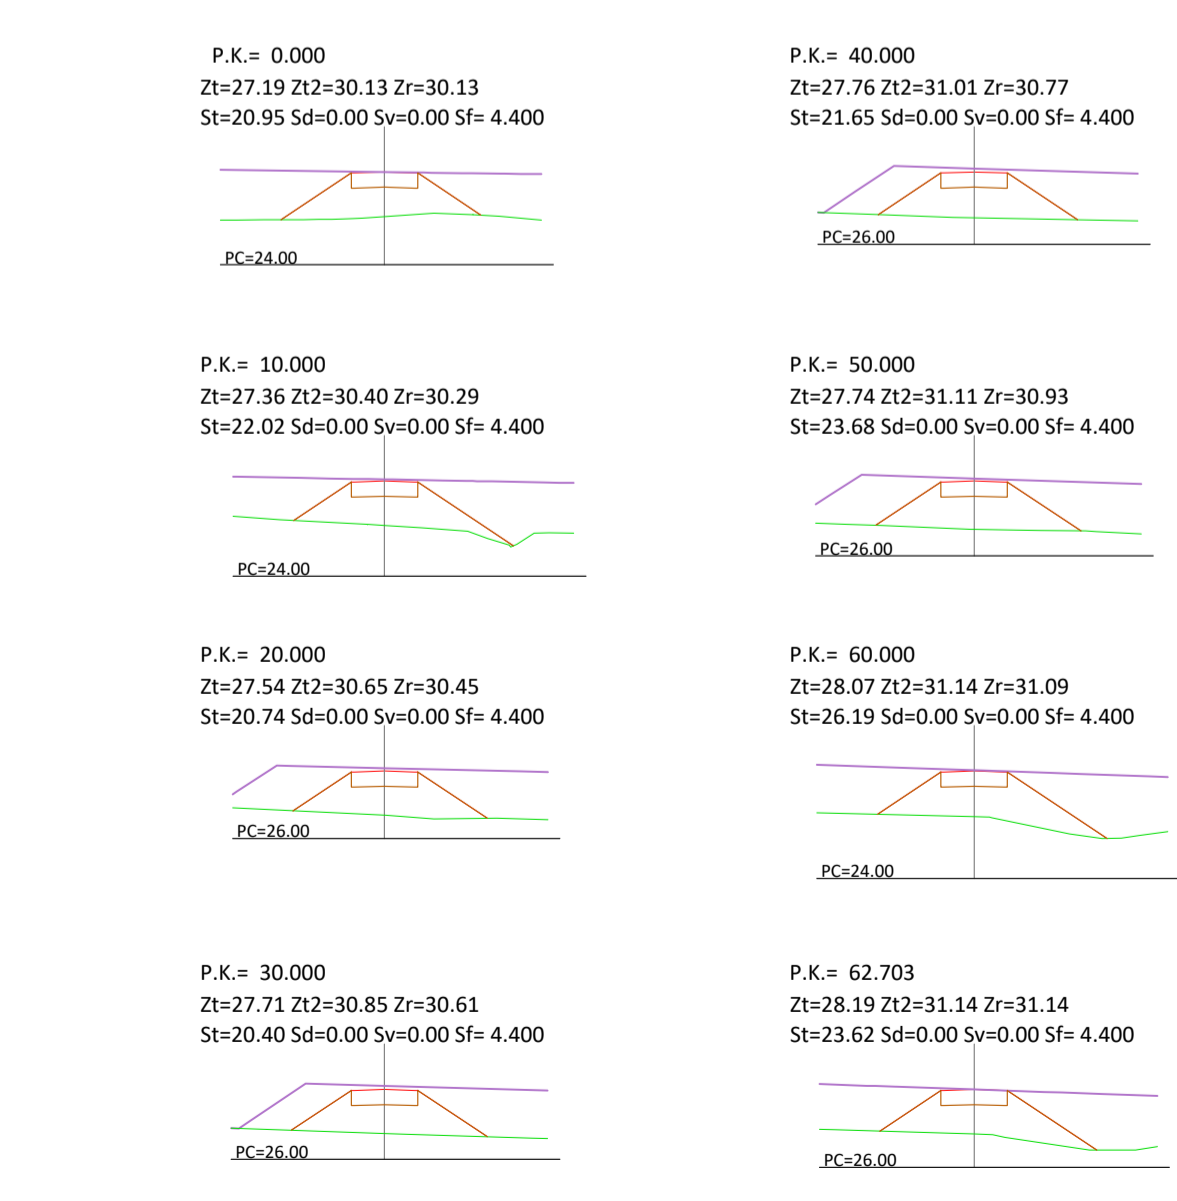

PERFILES TRANSVERSALES CAMINO PEATONAL 15
E 1/500

