


PERFILES TRANSVERSALES PARCELA EL.7  
E 1/500

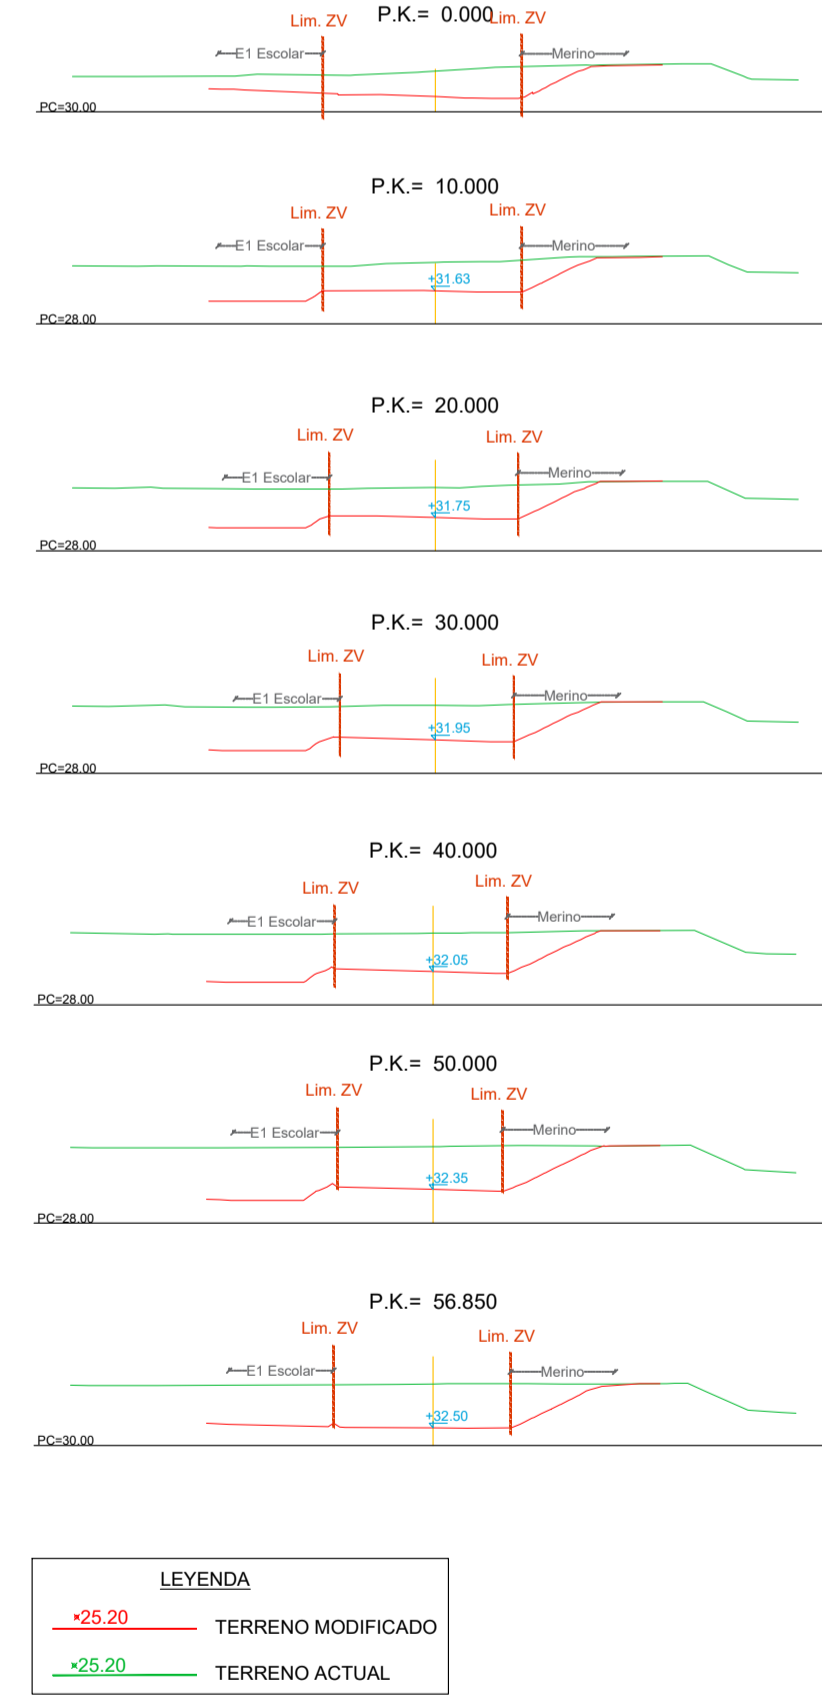

PERFILES TRANSVERSALES PARCELA EL.8  
E 1/500



PERFILES TRANSVERSALES PARCELA EL.9  
E 1/500

