


LEYENDA

PAVIMENTOS	
[Color]	PAVIMENTO TERRIZO ESTABILIZADO
[Color]	PAVIMENTO DE CAUCHO
[Color]	PAVIMENTO HORMIGÓN CEPILLADO
[Color]	PAVIMENTO HORMIGÓN FRATASADO
[Color]	PAVIMENTO HORMIGÓN FRATASADO COLOREADO
[Color]	MURO BOTIJO EN ZONA RESERVA CLIMÁTICA
[Color]	GARBANCILLO (PET-PARKS)
TERRENOS VEGETALES	
[Color]	TERRENO VEGETAL EXISTENTE
[Color]	TERRENO VEGETAL
ELEMENTOS DE REMATE	
[Color]	REMATE PLETINA
MATERIALIDAD ACEQUIA	
[Color]	ACEQUIA IN SITU DE HORMIGÓN
[Color]	ACEQUIA CON TRAMEX
[Color]	PINTURA SOBRE PAVIMENTO

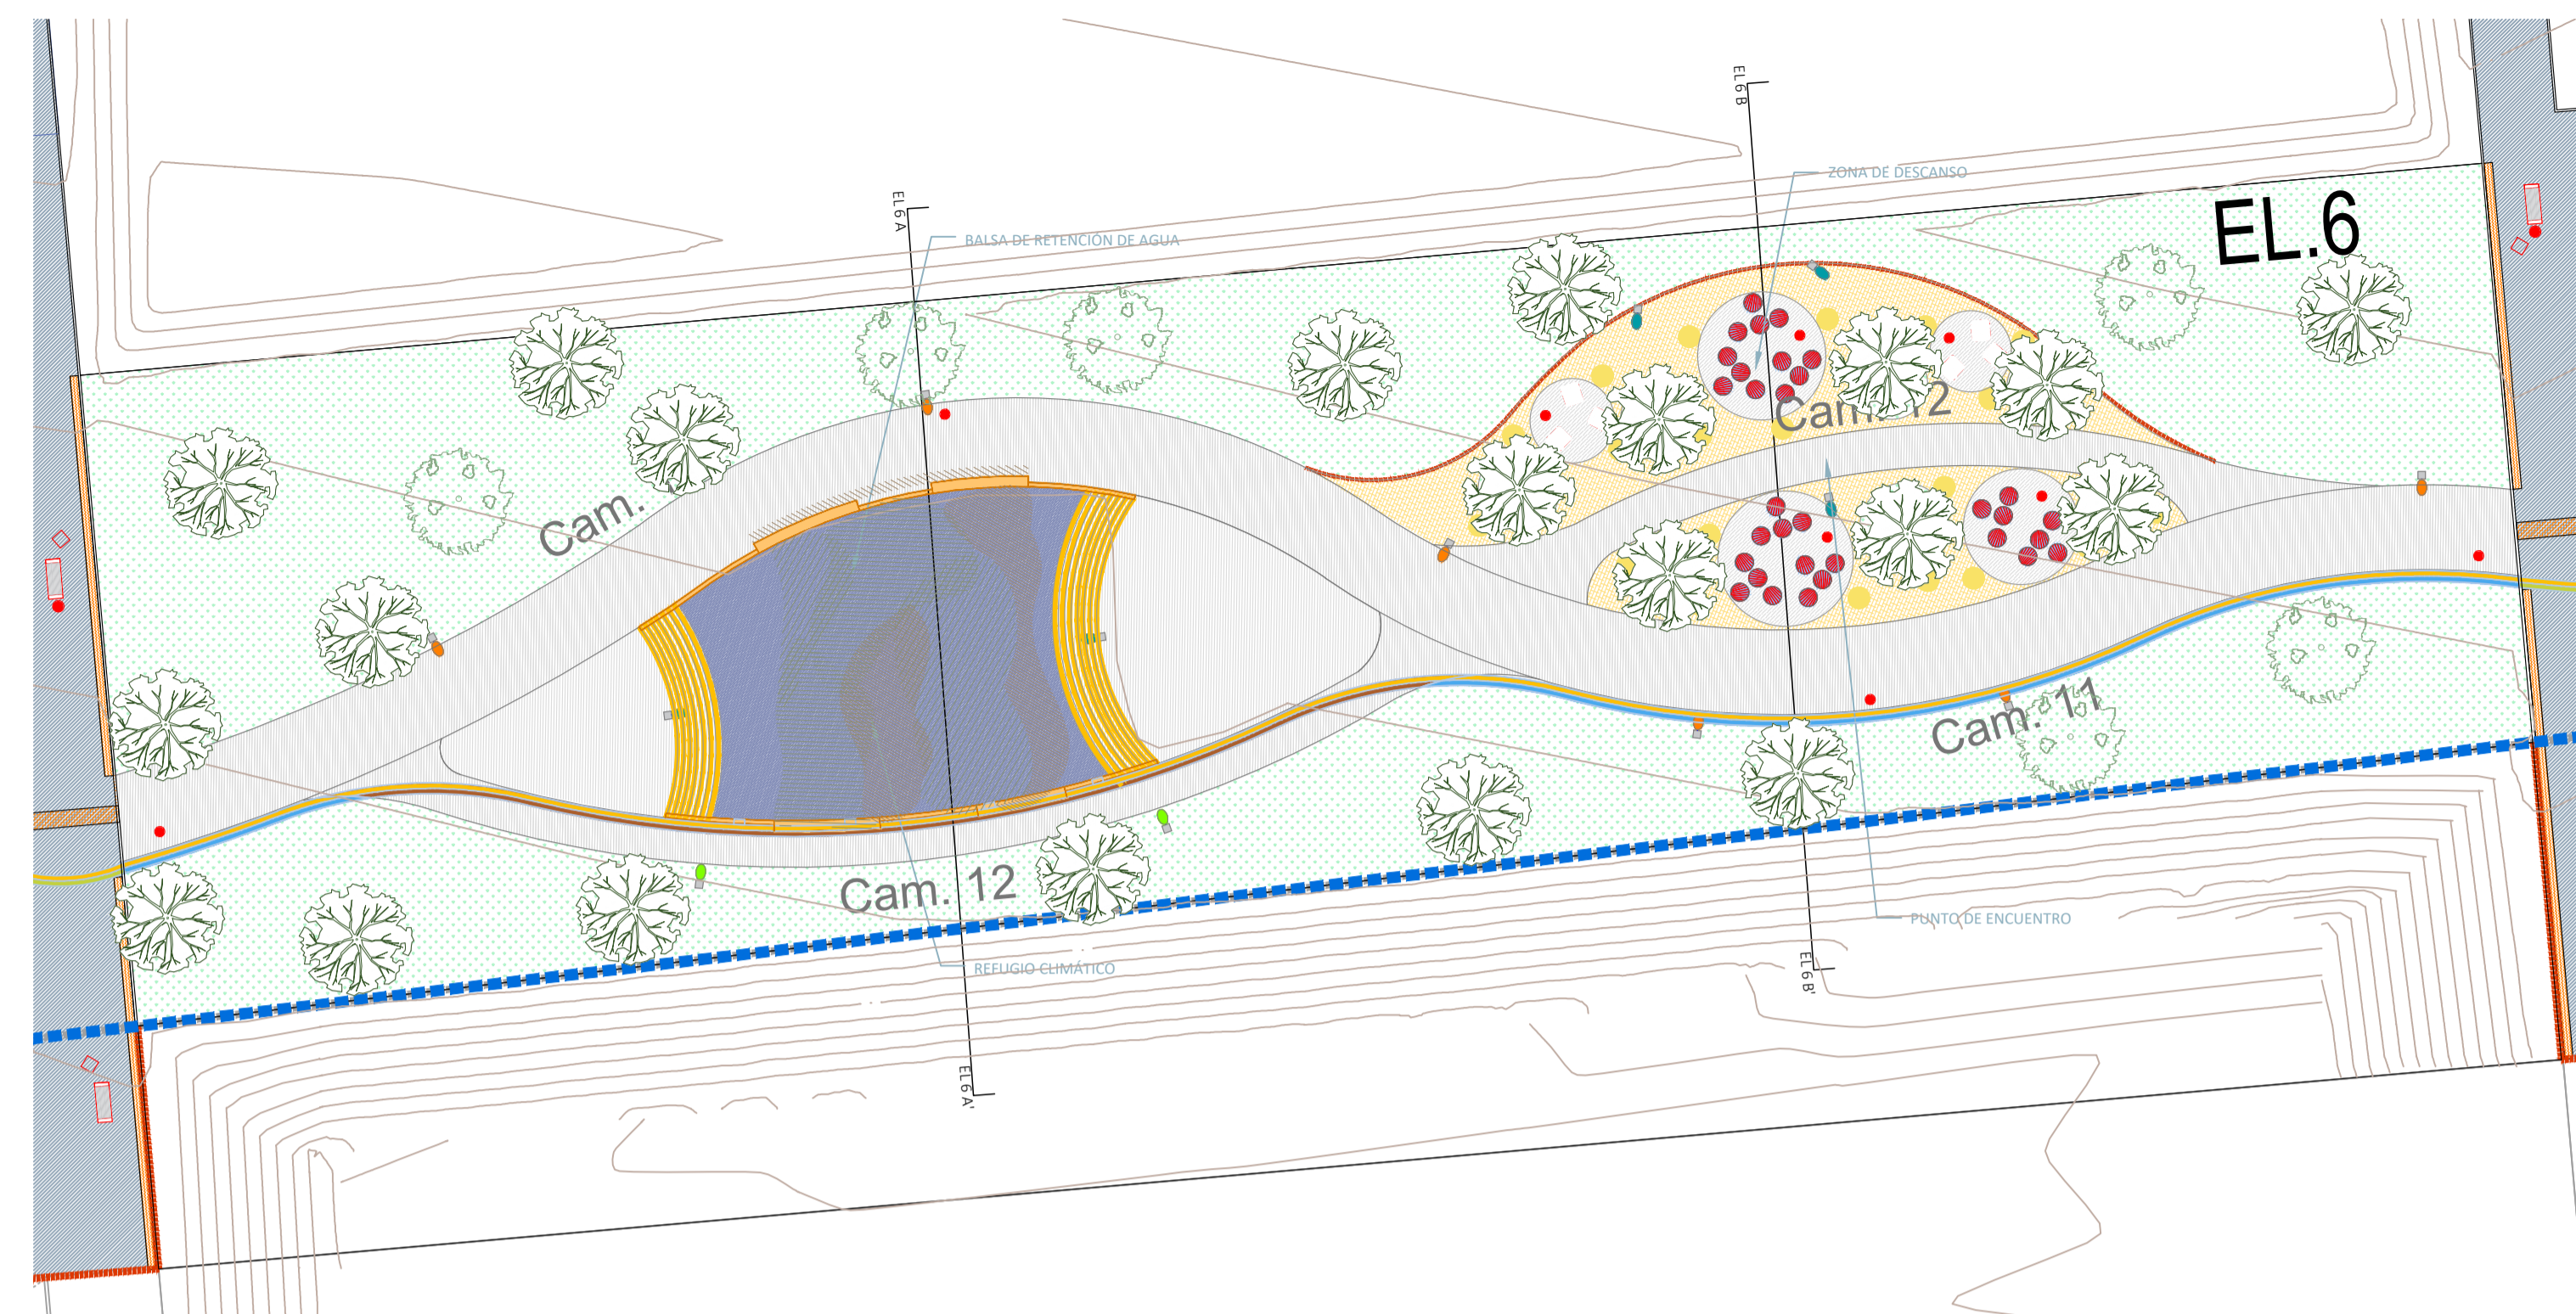


LEYENDA

[Symbol]	LUMINARIA TECEO S / 5308
[Symbol]	LUMINARIA TECEO S / 5345
[Symbol]	LUMINARIA TECEO S / 50013
[Symbol]	LUMINARIA Schröder VALINTA SCOPE MÍDI
[Symbol]	LUMINARIA Schröder VALINTA SCOPE MÍDI / 5393
[Symbol]	LUMINARIA Schröder ECOBLAST 4 5355 Flat glass
[Symbol]	LUMINARIA SHREDER ILUM MARK
[Symbol]	LUMINARIA SHREDER SCULPFLOOD
[Symbol]	LUMINARIA SHREDER SHUFFLE
[Symbol]	LUMINARIA SHREDER INDU WALL PACK
[Symbol]	LUMINARIA MÍDI LED

MOBILIARIO EN ZONA VERDE EL.6

[Symbol]	PAPELERA PRIMA LINEA O SIMILAR
[Symbol]	CONJUNTO DE MESAS Y SILLAS TIPO LAGO MMCIÉ O SIMILAR
[Symbol]	BANCO HORMIGÓN CON RESPALDO TIPO IO L DE DURBANIS O SIMILAR

SECCIÓN EL 6 AA' (E: 1/200)

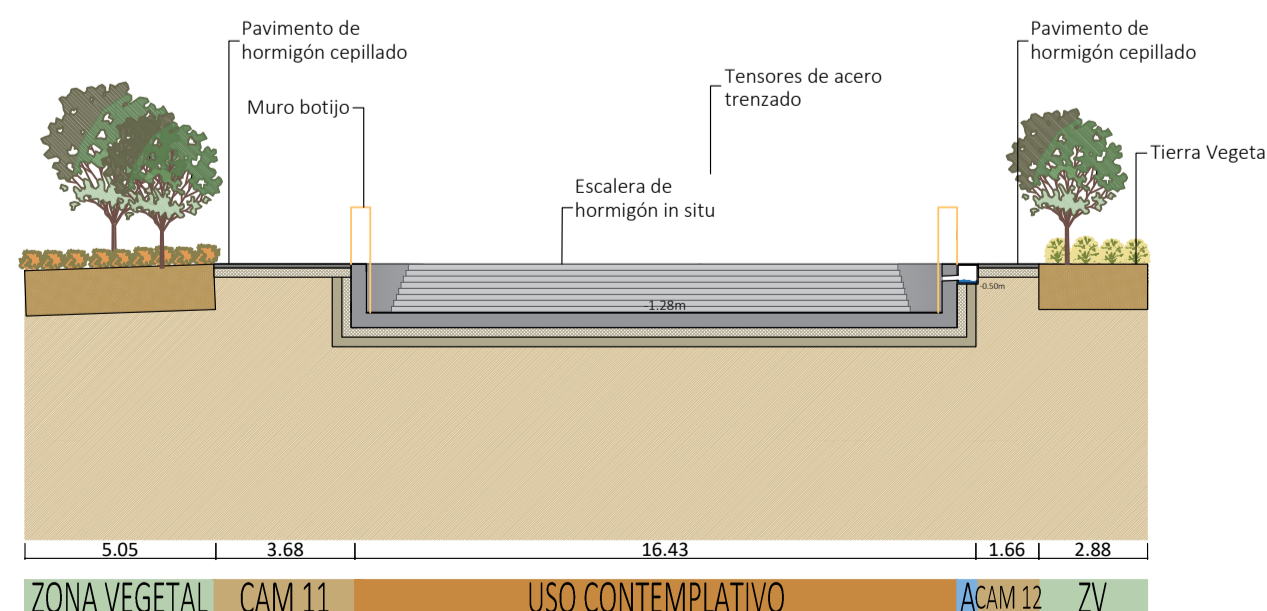

SECCIÓN EL 6 BB' (E: 1/200)

