


LEYENDA

PAVIMENTOS	
[Color]	PAVIMENTO TERRIZO ESTABILIZADO
[Color]	PAVIMENTO DE CAUCHO
[Color]	PAVIMENTO HORMIGÓN CEPILLADO
[Color]	PAVIMENTO HORMIGÓN FRATASADO
[Color]	PAVIMENTO HORMIGÓN FRATASADO COLOREADO
[Color]	MURO BOTIJO EN ZONA RESERVA CLIMÁTICA
[Color]	GARBANCILLO (PET-PARKS)
TERRENOS VEGETALES	
[Color]	TERRENO VEGETAL EXISTENTE
[Color]	TERRENO VEGETAL
ELEMENTOS DE REMATE	
[Color]	REMATE PLETINA
MATERIALIDAD ACEQUIA	
[Color]	ACEQUIA IN SITU DE HORMIGÓN
[Color]	ACEQUIA CON TRAMEX
[Color]	PINTURA SOBRE PAVIMENTO

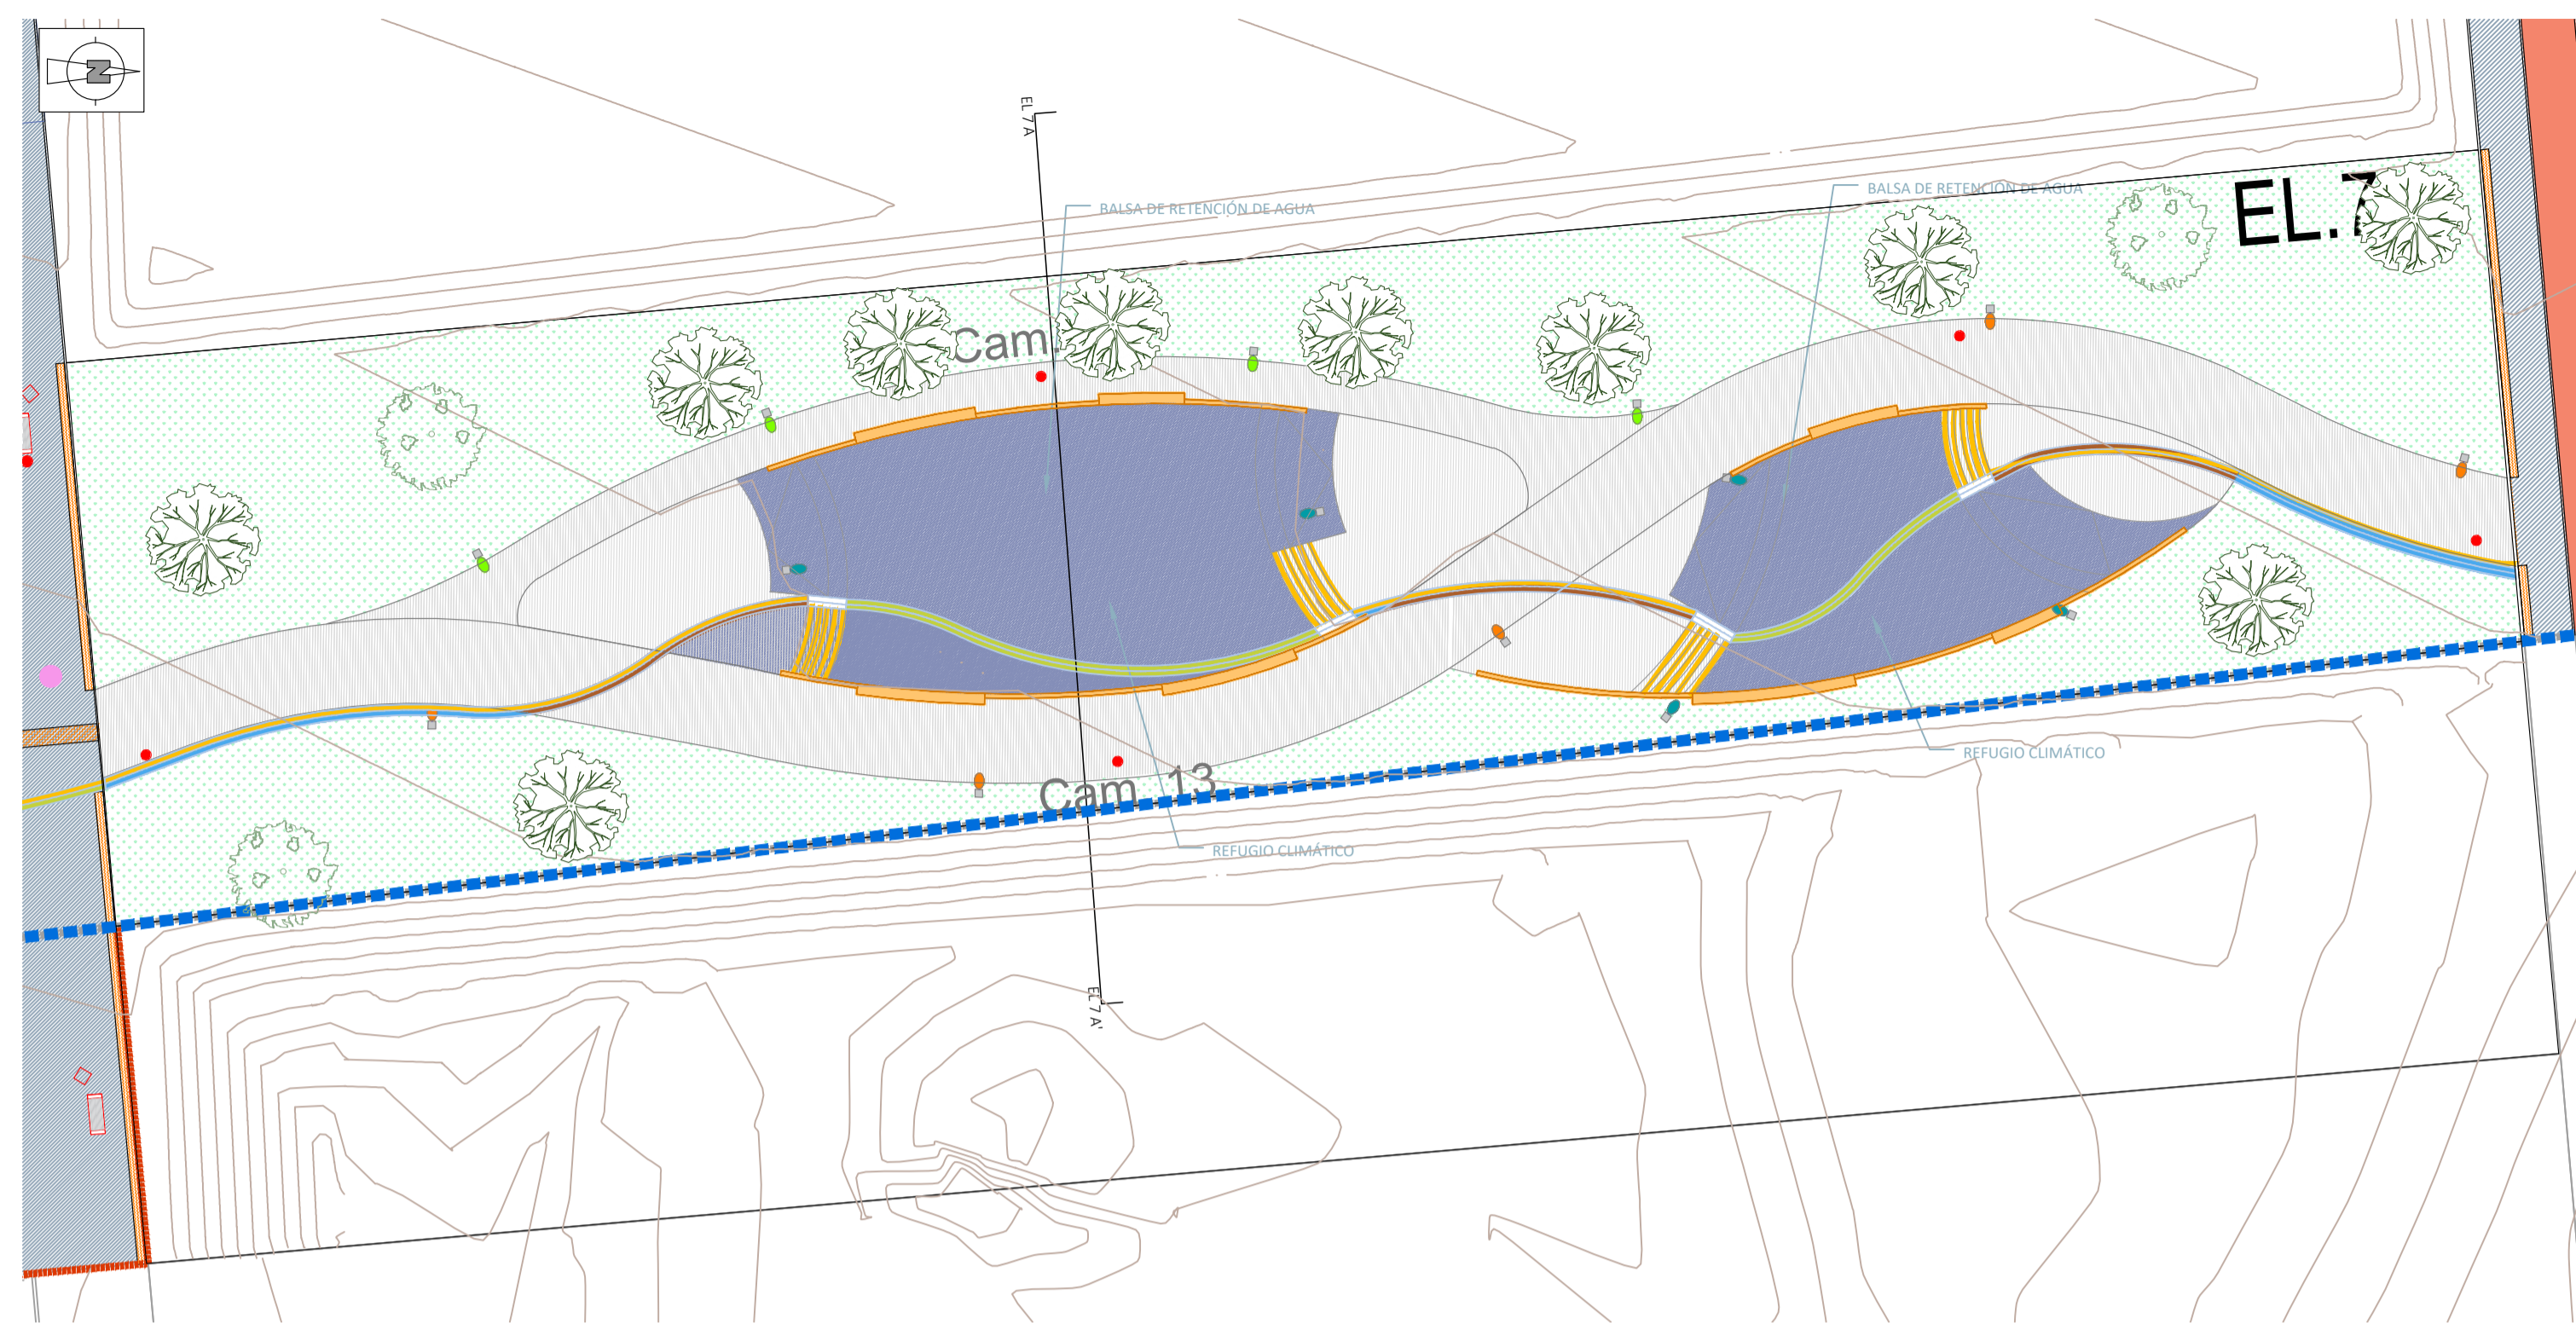

LEYENDA

[Color]	LUMINARIA TECEO S / 5308
[Color]	LUMINARIA TECEO S / 5345
[Color]	LUMINARIA TECEO S / 50013
[Color]	LUMINARIA Schröder VALINTA SCOPE MIDI
[Color]	LUMINARIA Schröder VALINTA SCOPE MIDI / 5393
[Color]	LUMINARIA Schröder ECOBLAST 4 5355 Flat glass
[Color]	LUMINARIA SHREDER ILUM MARK
[Color]	LUMINARIA SHREDER SCULPFLOOD
[Color]	LUMINARIA SHREDER SHUFFLE
[Color]	LUMINARIA SHREDER INDU WALL PACK
[Color]	LUMINARIA MIDI LED

MOBILIARIO EN ZONA VERDE EL.7

[Color]	PAPELERA PRIMA LINEA O SIMILAR
---------	--------------------------------

SECCIÓN EL 7 AA' (E: 1/200)

