
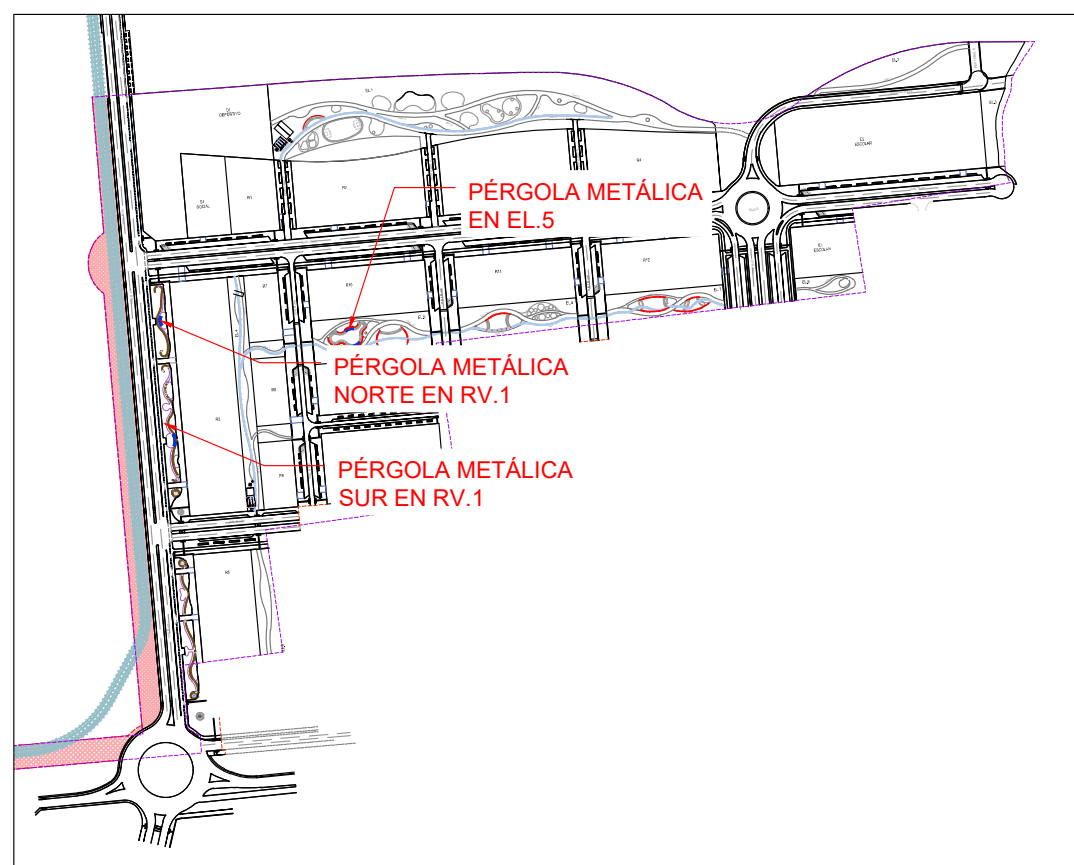


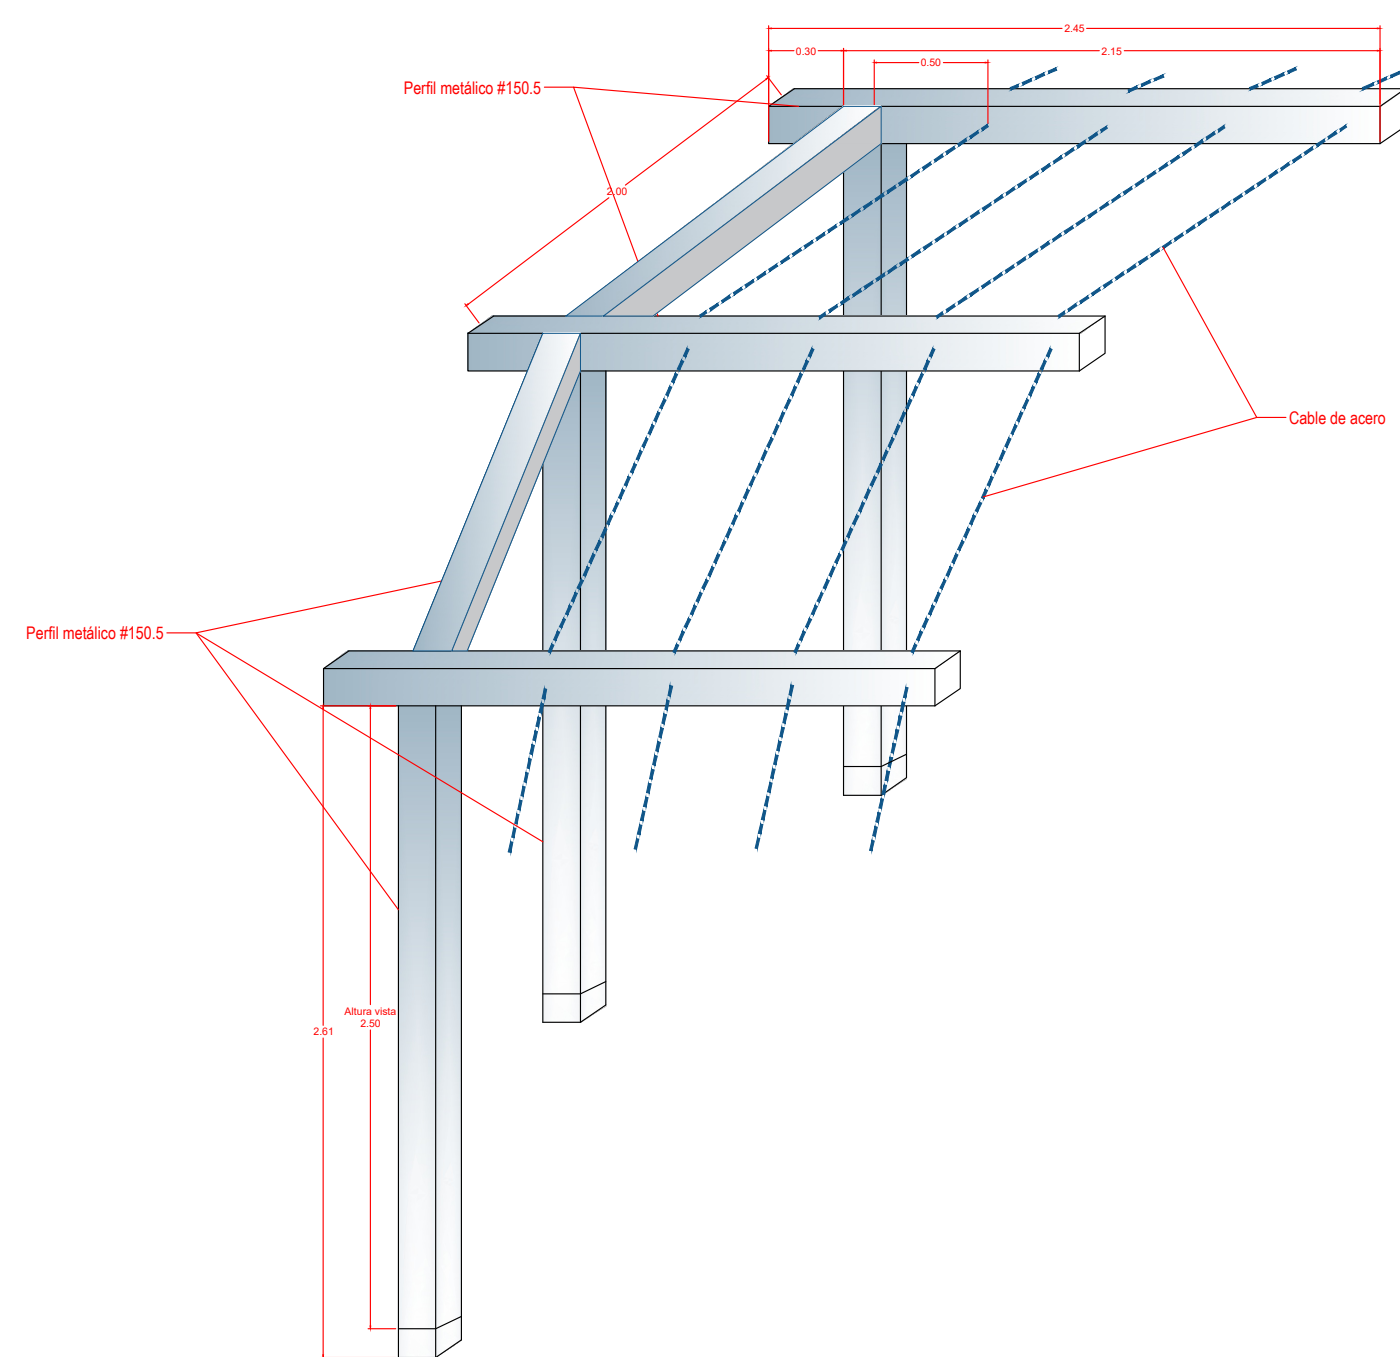



2.45

0.30

Pavimento terrazo continuo estabilizado con árido (15cm) (ver detalles Pavimentación)

0.40

0.30

1.40

Murete corrido en RV.1

Baldosa de terrazo 40x40x4 cm 36 tacos (Ver Det. Pavimentación)


CUADRO DE ELEMENTOS DE CIMENTACIÓN						
Referencias	Dimensiones (cm)	Canto (cm)	Armado inf. X	Armado inf. Y	Armado sup. X	Armado sup. Y
P1 y P3	110x110	40	6Ø12c/18	6Ø12c/18	6Ø12c/18	6Ø12c/18
P2	100x100	40	6Ø12c/16	6Ø12c/16	6Ø12c/16	6Ø12c/16

MATERIALES

Hormigón: HA-25/F/20 XC2
Acero B-400
Perfiles metálicos S275 JR


[illegible]

N4
 N10
 0.3
 TC-100x100x5
 2.1
 TC-100x100x5
 N7
 TC-100x100x5
 N8
 TC-100x100x5
 N5
 N11
 0.3
 TC-100x100x5
 2.1
 TC-100x100x5
 N6
 N12
 0.3
 TC-100x100x5
 2.1
 TC-100x100x5
 N9
 TC-100x100x5
 N1
 (P1)
 TC-150x150x5
 2.6
 N2
 (P2)
 TC-150x150x5
 2.6
 N3
 (P3)
 TC-150x150x5
 2.6
 PÉRGOLA METÁLICA MURO BOTIJO
 PÉRGOLA METÁLICA
